




PROPOSED FRONT ELEVATION
facing south east (scale 1 to 50 at A1)

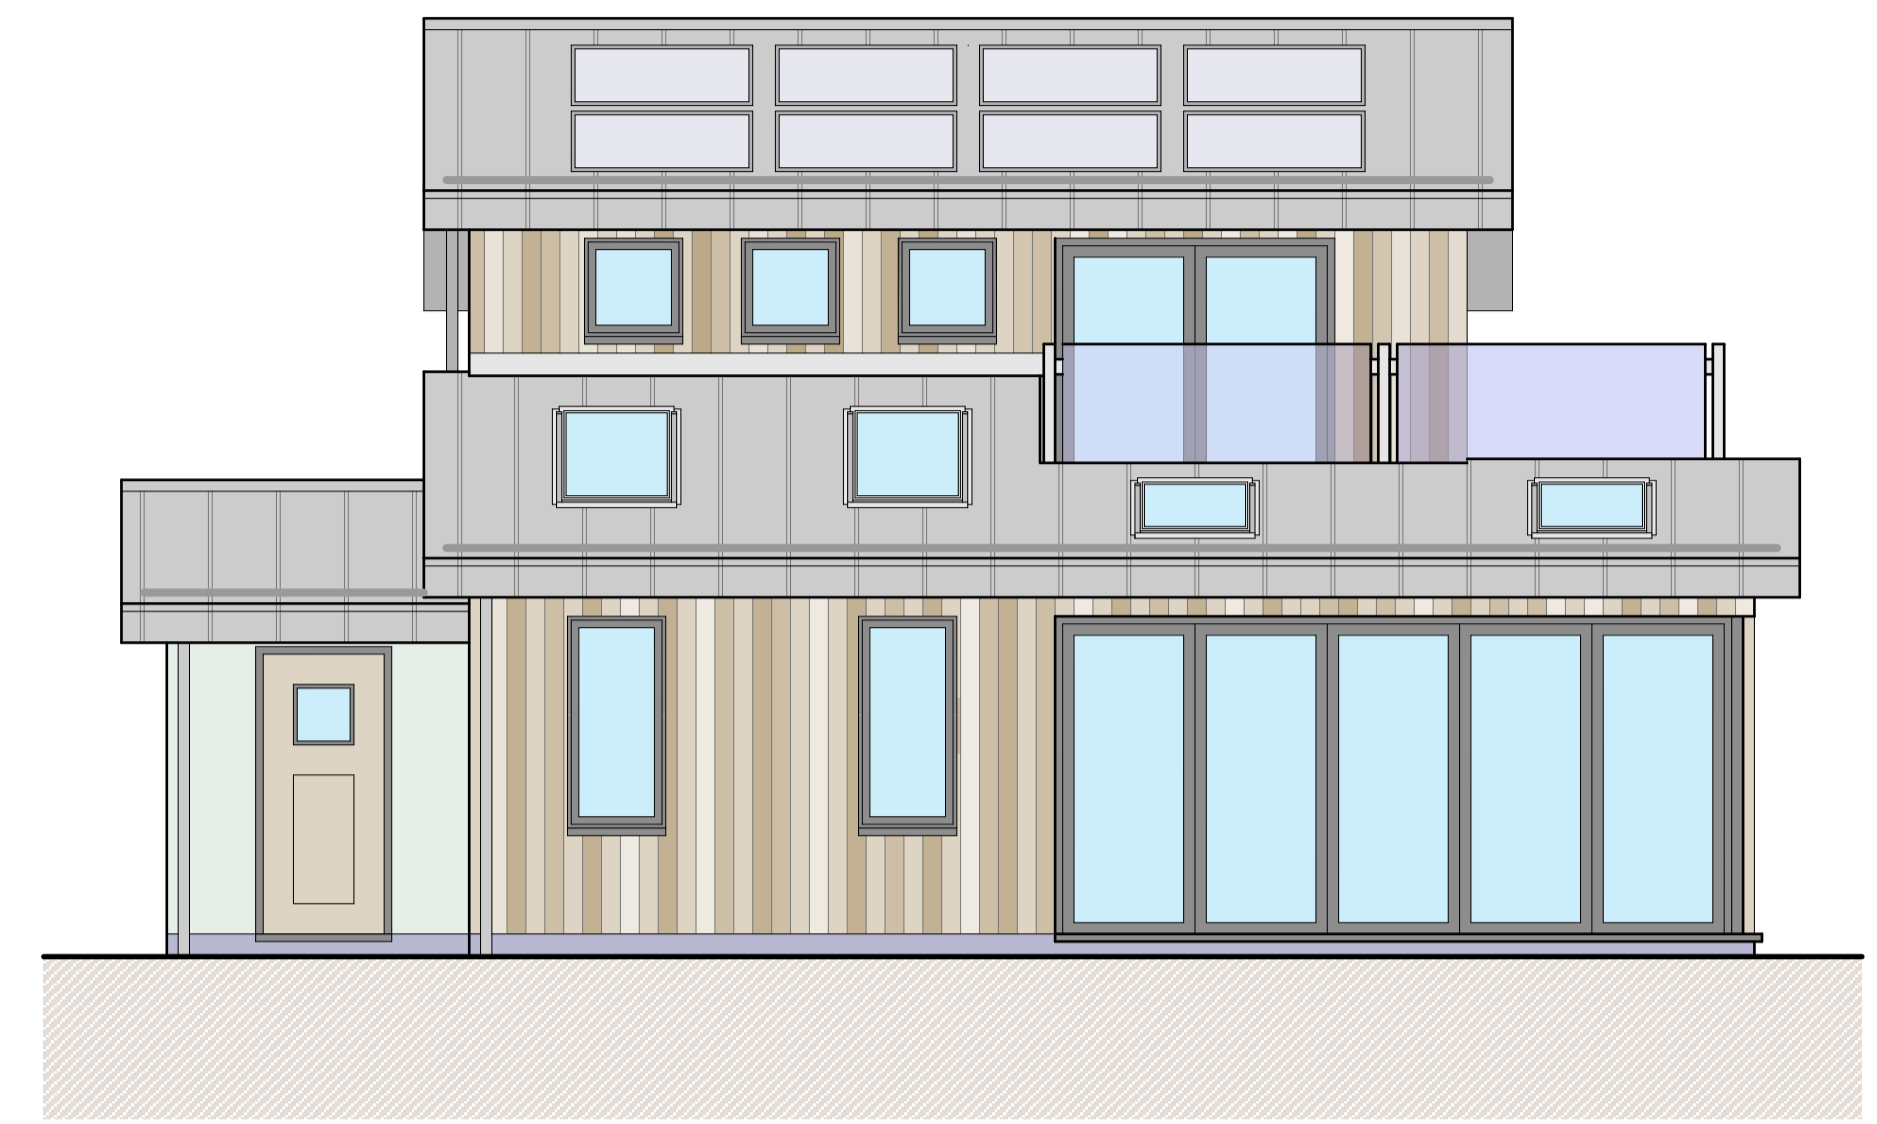

PROPOSED SIDE ELEVATION
facing south west (scale 1 to 50 at A1)

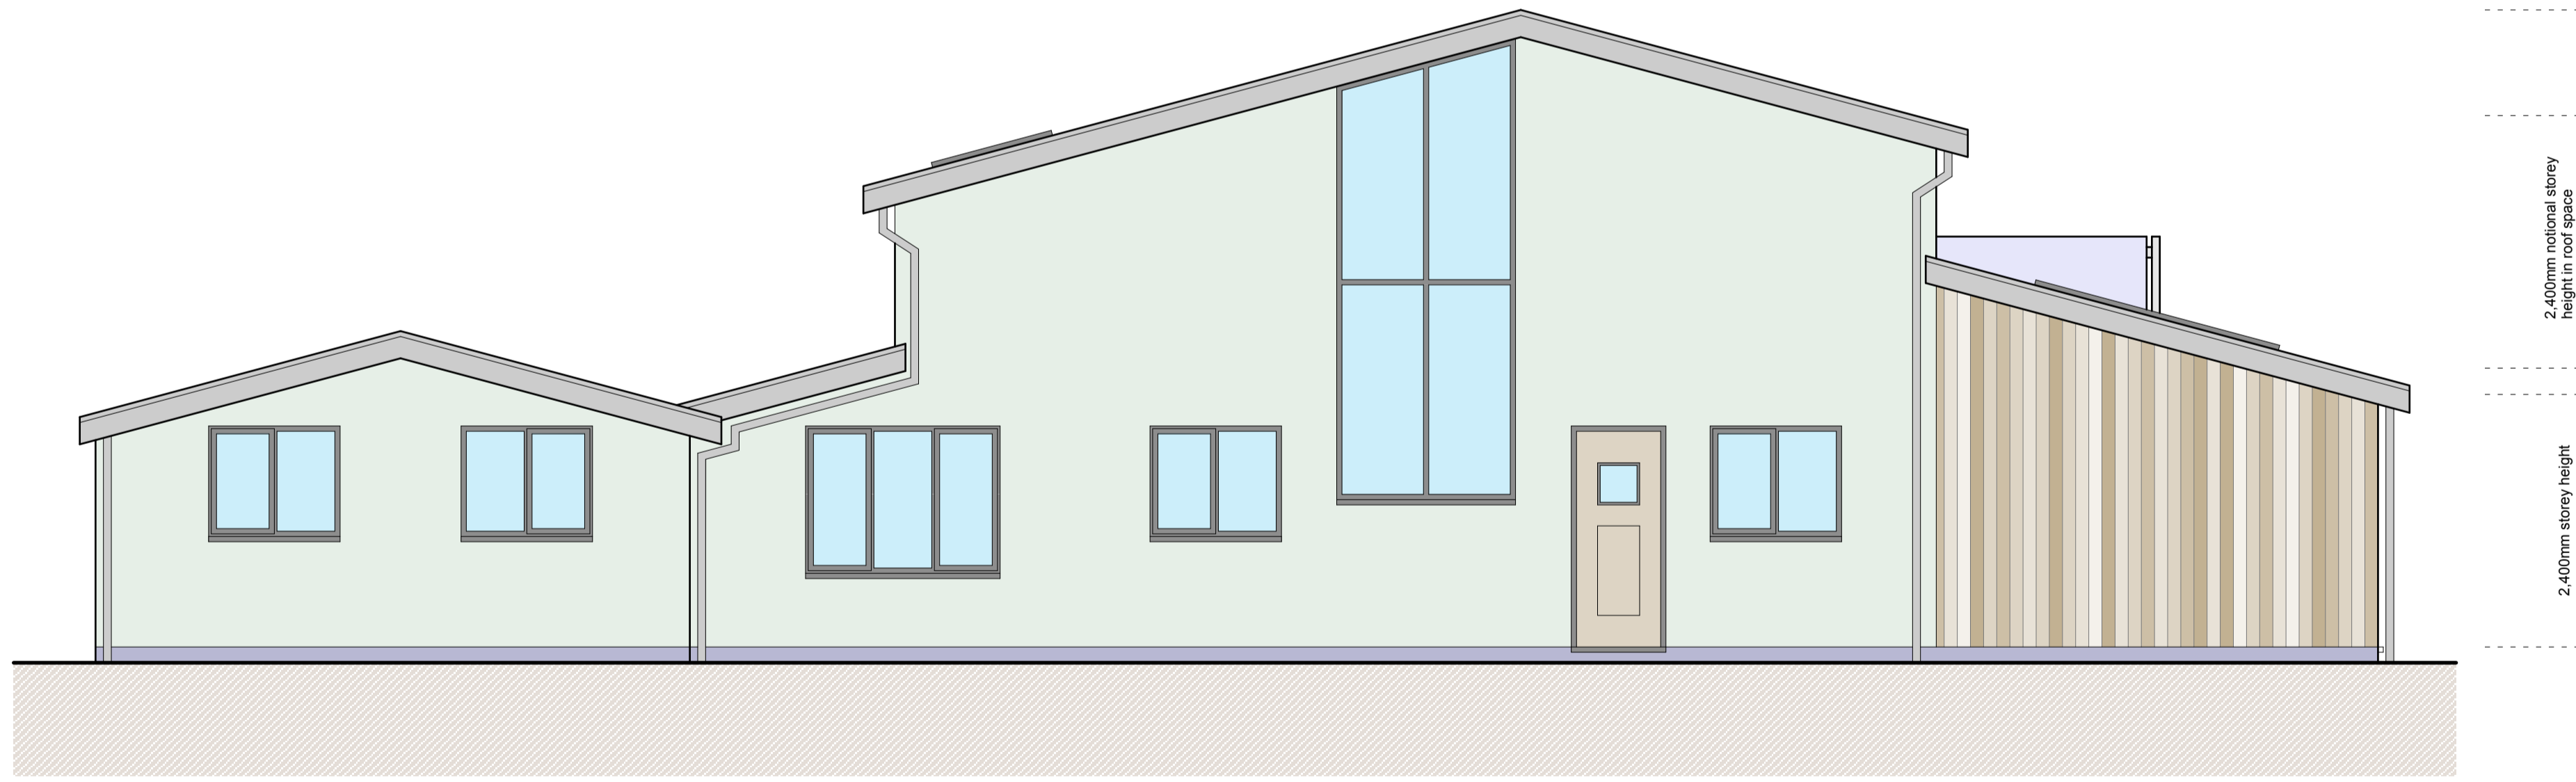

PROPOSED REAR ELEVATION
facing north west (scale 1 to 50 at A1)

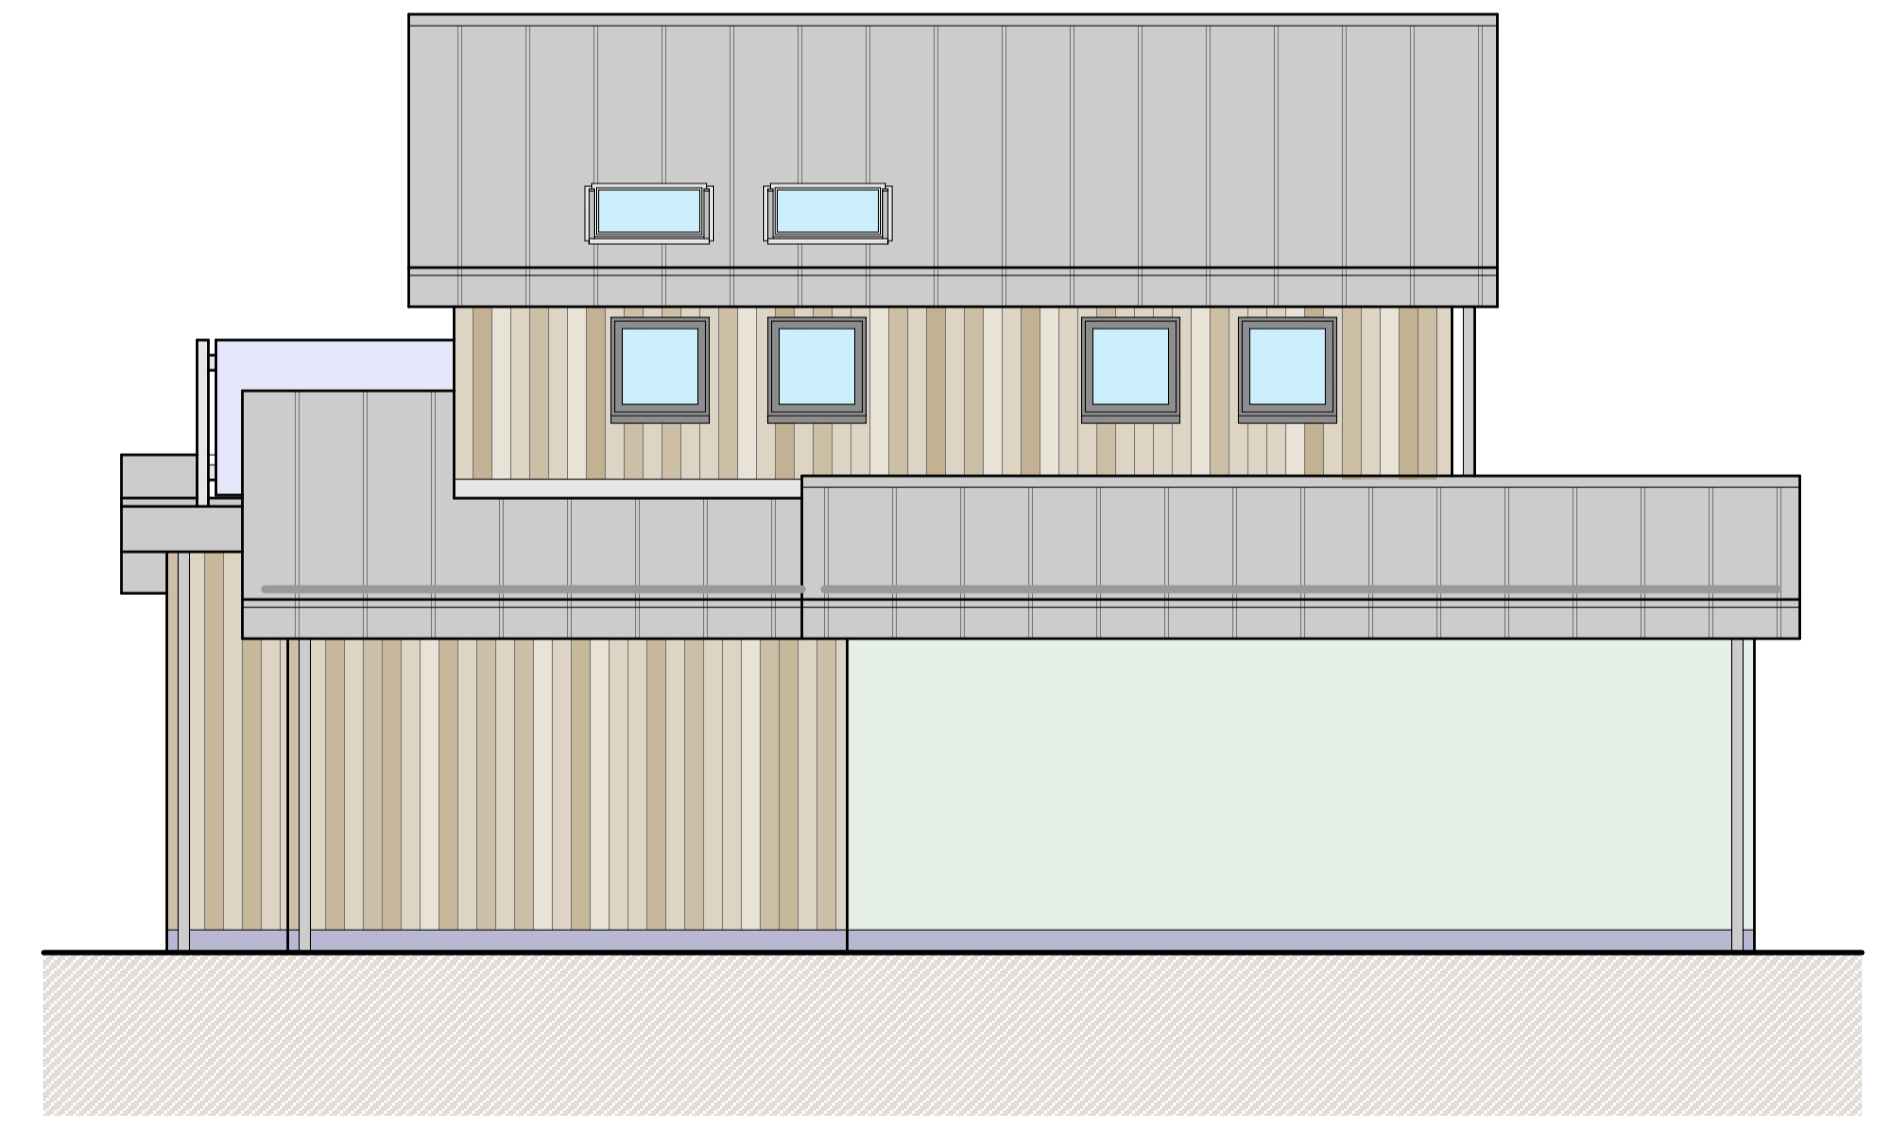

PROPOSED SIDE ELEVATION
facing north east (scale 1 to 50 at A1)

Do not scale, use figured dimensions only.
Dimensions to be checked on site and any
discrepancies reported to the Architect immediately.
This drawing is copyright.
Revision Date Comments

Reuben Evans ARCHITECT BSc BArch telephone: 01448 861154 mobile: 07850 185884 email: reubenevans@bt.com	
Project	Demolition of the existing dwelling and the construction of a new domer bungalow at Fern Lea, Kerfig Pool, North Conrilly, Porthcaval.
Client	Kerfig Corporation Trust
Drawing	Proposed Elevations
Date	Scale Drawing No.
Oct 2015	as indicated at A1 183 - 03

PLANNING ISSUE